


# THURSDAY POOLS

**Sandal 1634.5**

**Depth: 0'-0" to 5'-8"**

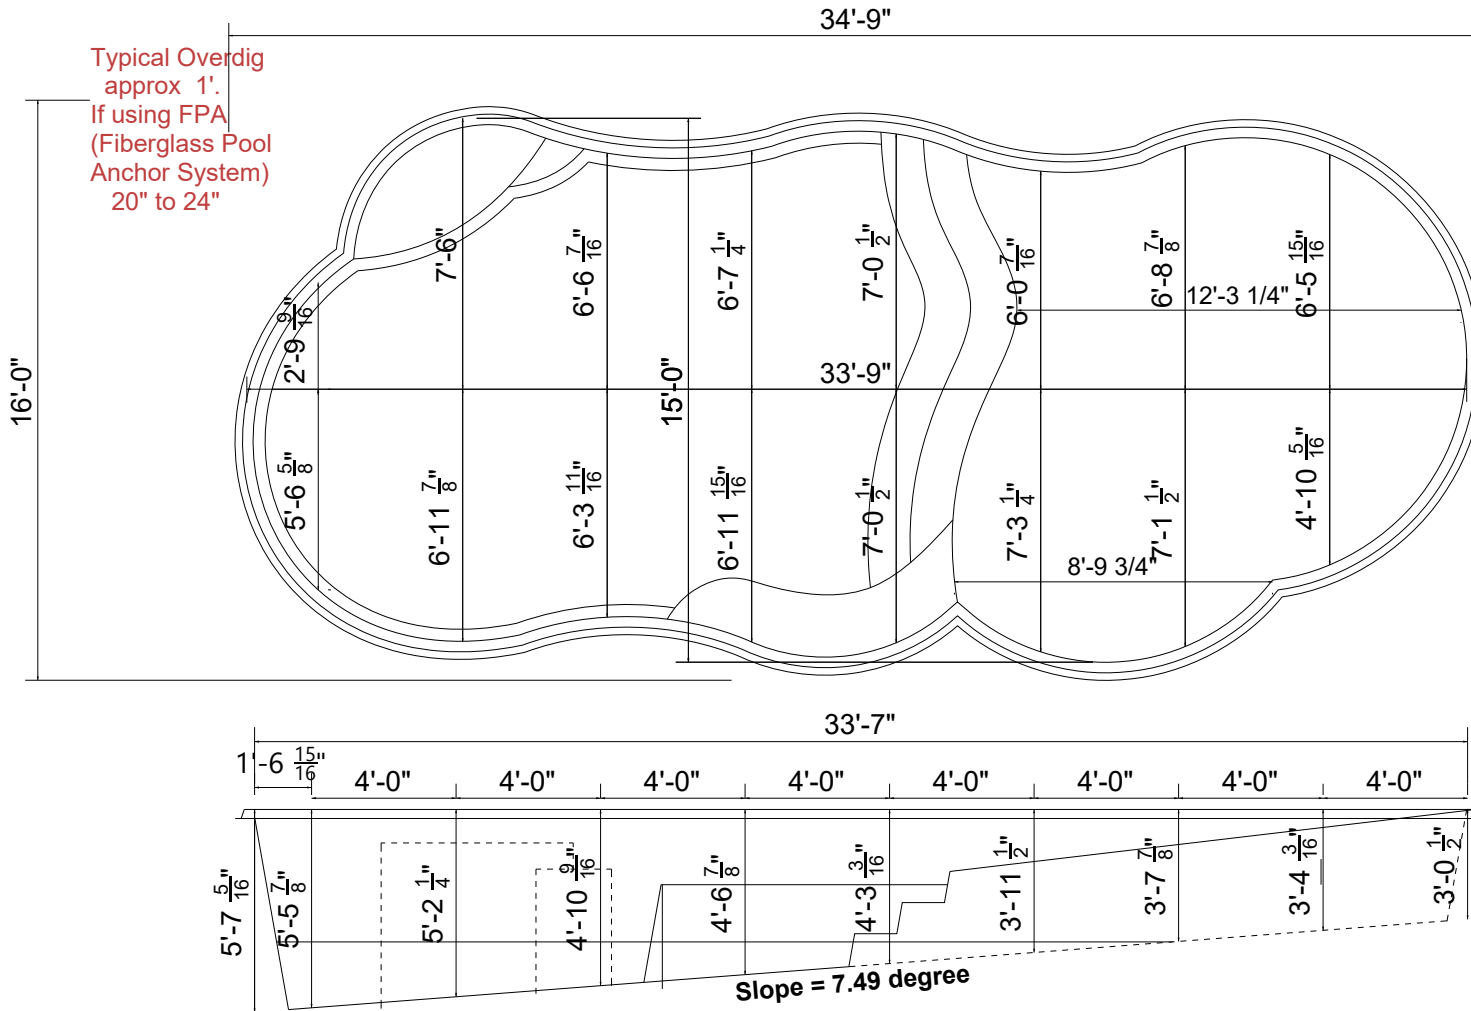

Typical Overdig  
approx 1'.  
If using FPA  
(Fiberglass Pool  
Anchor System)  
20" to 24"

(Add approx 1/4" for fiberglass floor thickness)

**NON DIVING POOL**

**THURSDAY POOLS, LLC**

your weekend starts early with us . . .  
840 Commerce Parkway  
Fortville, Indiana 46040  
Note: for technical help please call Thursday Pools LLC at  
Toll Free (877) 929-POOL (7665)  
Local (317) 973-0200

To be filled out by Pool Dealer

POOL NAME: Sandal 1634

OWNER:

ADDRESS:

POOL DEALER:

To be filled out by Thursday Pools, LLC

Date: 7/22/20

Job No.:

File No.:

Sheet No. D8

Revision No. 01

CONTROL

Meets Input Criteria: WHK 6/1/18

Confirmed Act. Date: DC 3/22/19

Confirmed Dig. Specs: Burtons 4/16/19

SPECIFICATIONS:

Volume:	1,700 gal (est)
Weight:	2,200 lbs (est)
Area:	440 sq. ft. (est)
Perimeter:	98' (est)

SCALE:

**PLEASE SEE GENERAL CONSTRUCTION AND RECOMMENDED INSTALLATION NOTES**

**General Tolerance +/- 1/2"**