


THURSDAY POOLS®

Cathedral 1640

Depth: 3'-8" to 6'-0"

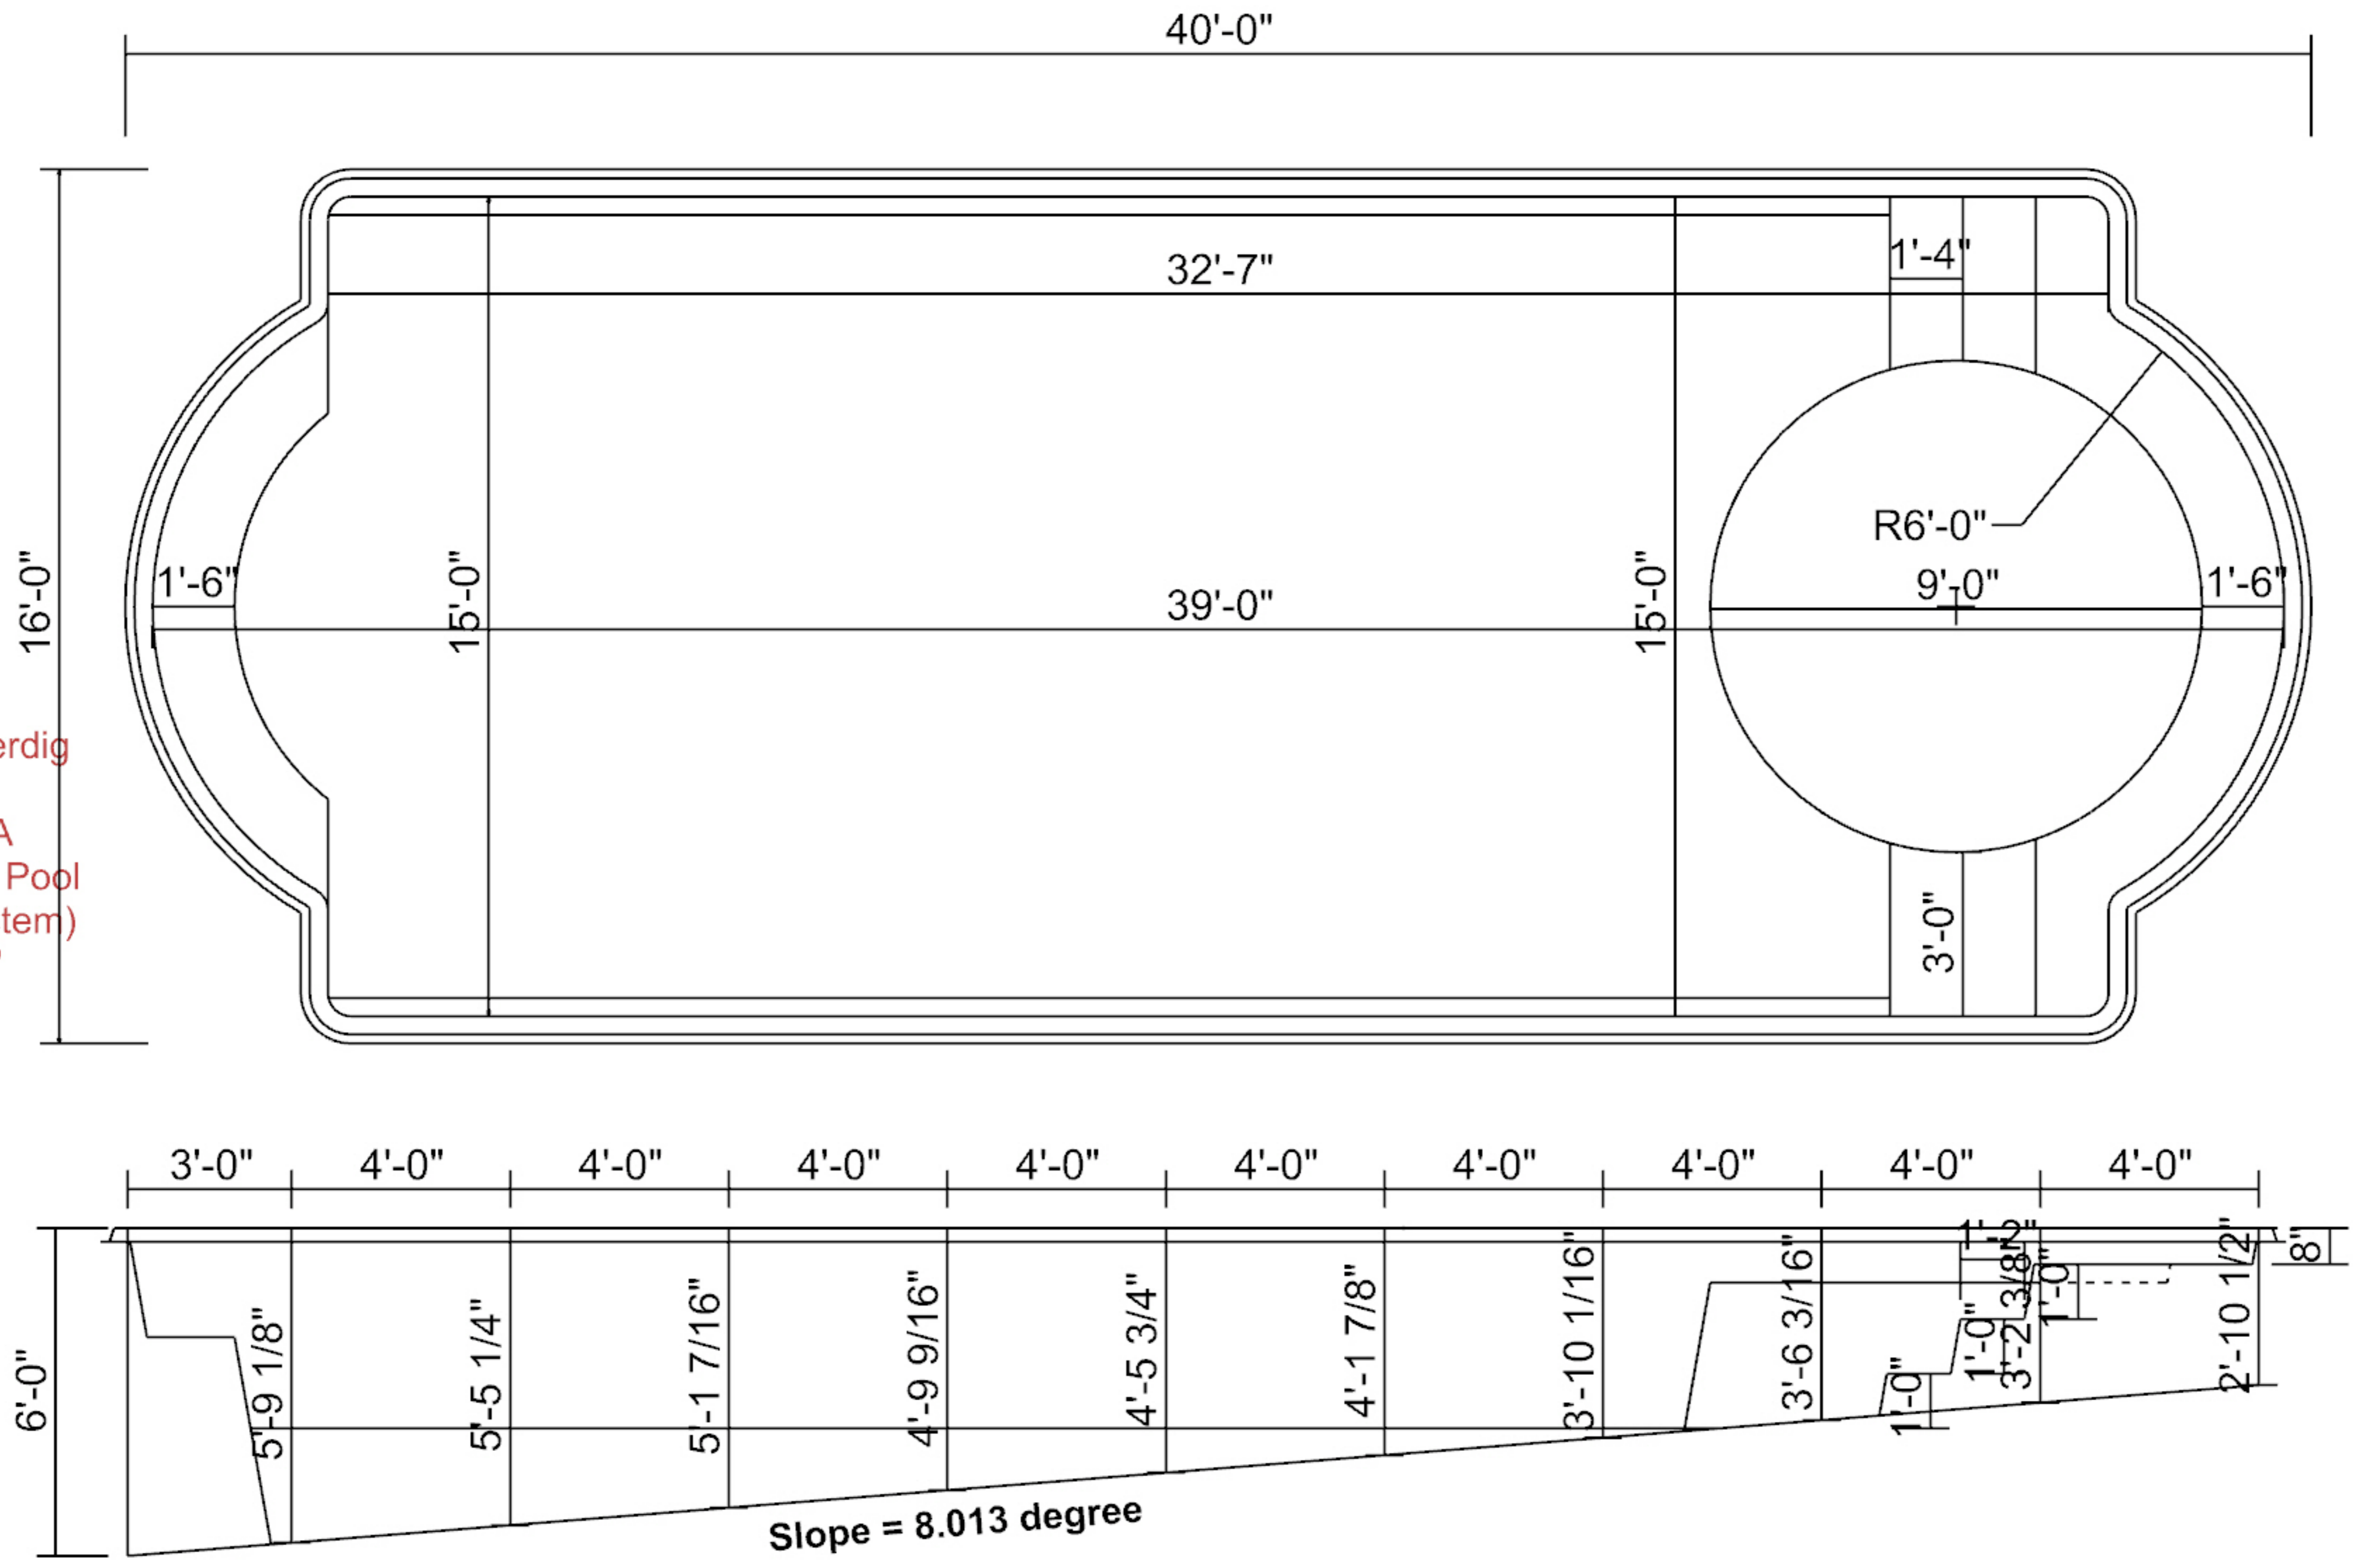

Typical Overdig approx 1'
If using FPA (Fiberglass Pool Anchor System) 20" to 24"

(Add approx 1/4" for fiberglass floor thickness)

NON DIVING POOL

SPECIFICATIONS:

Volume:	13,500 gal (est)
Weight:	3,200 lbs (est)
Area:	540 sq. ft. (est)
Perimeter:	114' (est)

SCALE:

CONTROL

Meets Input Criteria	WHK 6/1/17
Confirmed Act. Date	DC 4/10/18
Confirmed Dig Specs	

THURSDAY POOLS LLC
your weekend starts early with us . . . ☺

840 Commerce Parkway
Fortville, Indiana 46040
Note: for technical help please call Thursday Pools LLC at Toll Free (877) 928-POOL (7665) Local (317) 973-0200

To be filled out by Pool Dealer

POOL NAME:	Cathedral 1640
OWNER:	
ADDRESS:	
POOL DEALER:	

To be filled out by Thursday Pools LLC

Date:	4/10/18
Job No.:	
File No.:	

Sheet No. D8
Revision No. 02

PLEASE SEE GENERAL CONSTRUCTION AND RECOMMENDED INSTALLATION NOTES

General Tolerance +/- 1/2"