


Pattern Construction Purposes Only

THURSDAY POOLS

Sun Day 1634

Depth: 3'-6" to 5'-8"

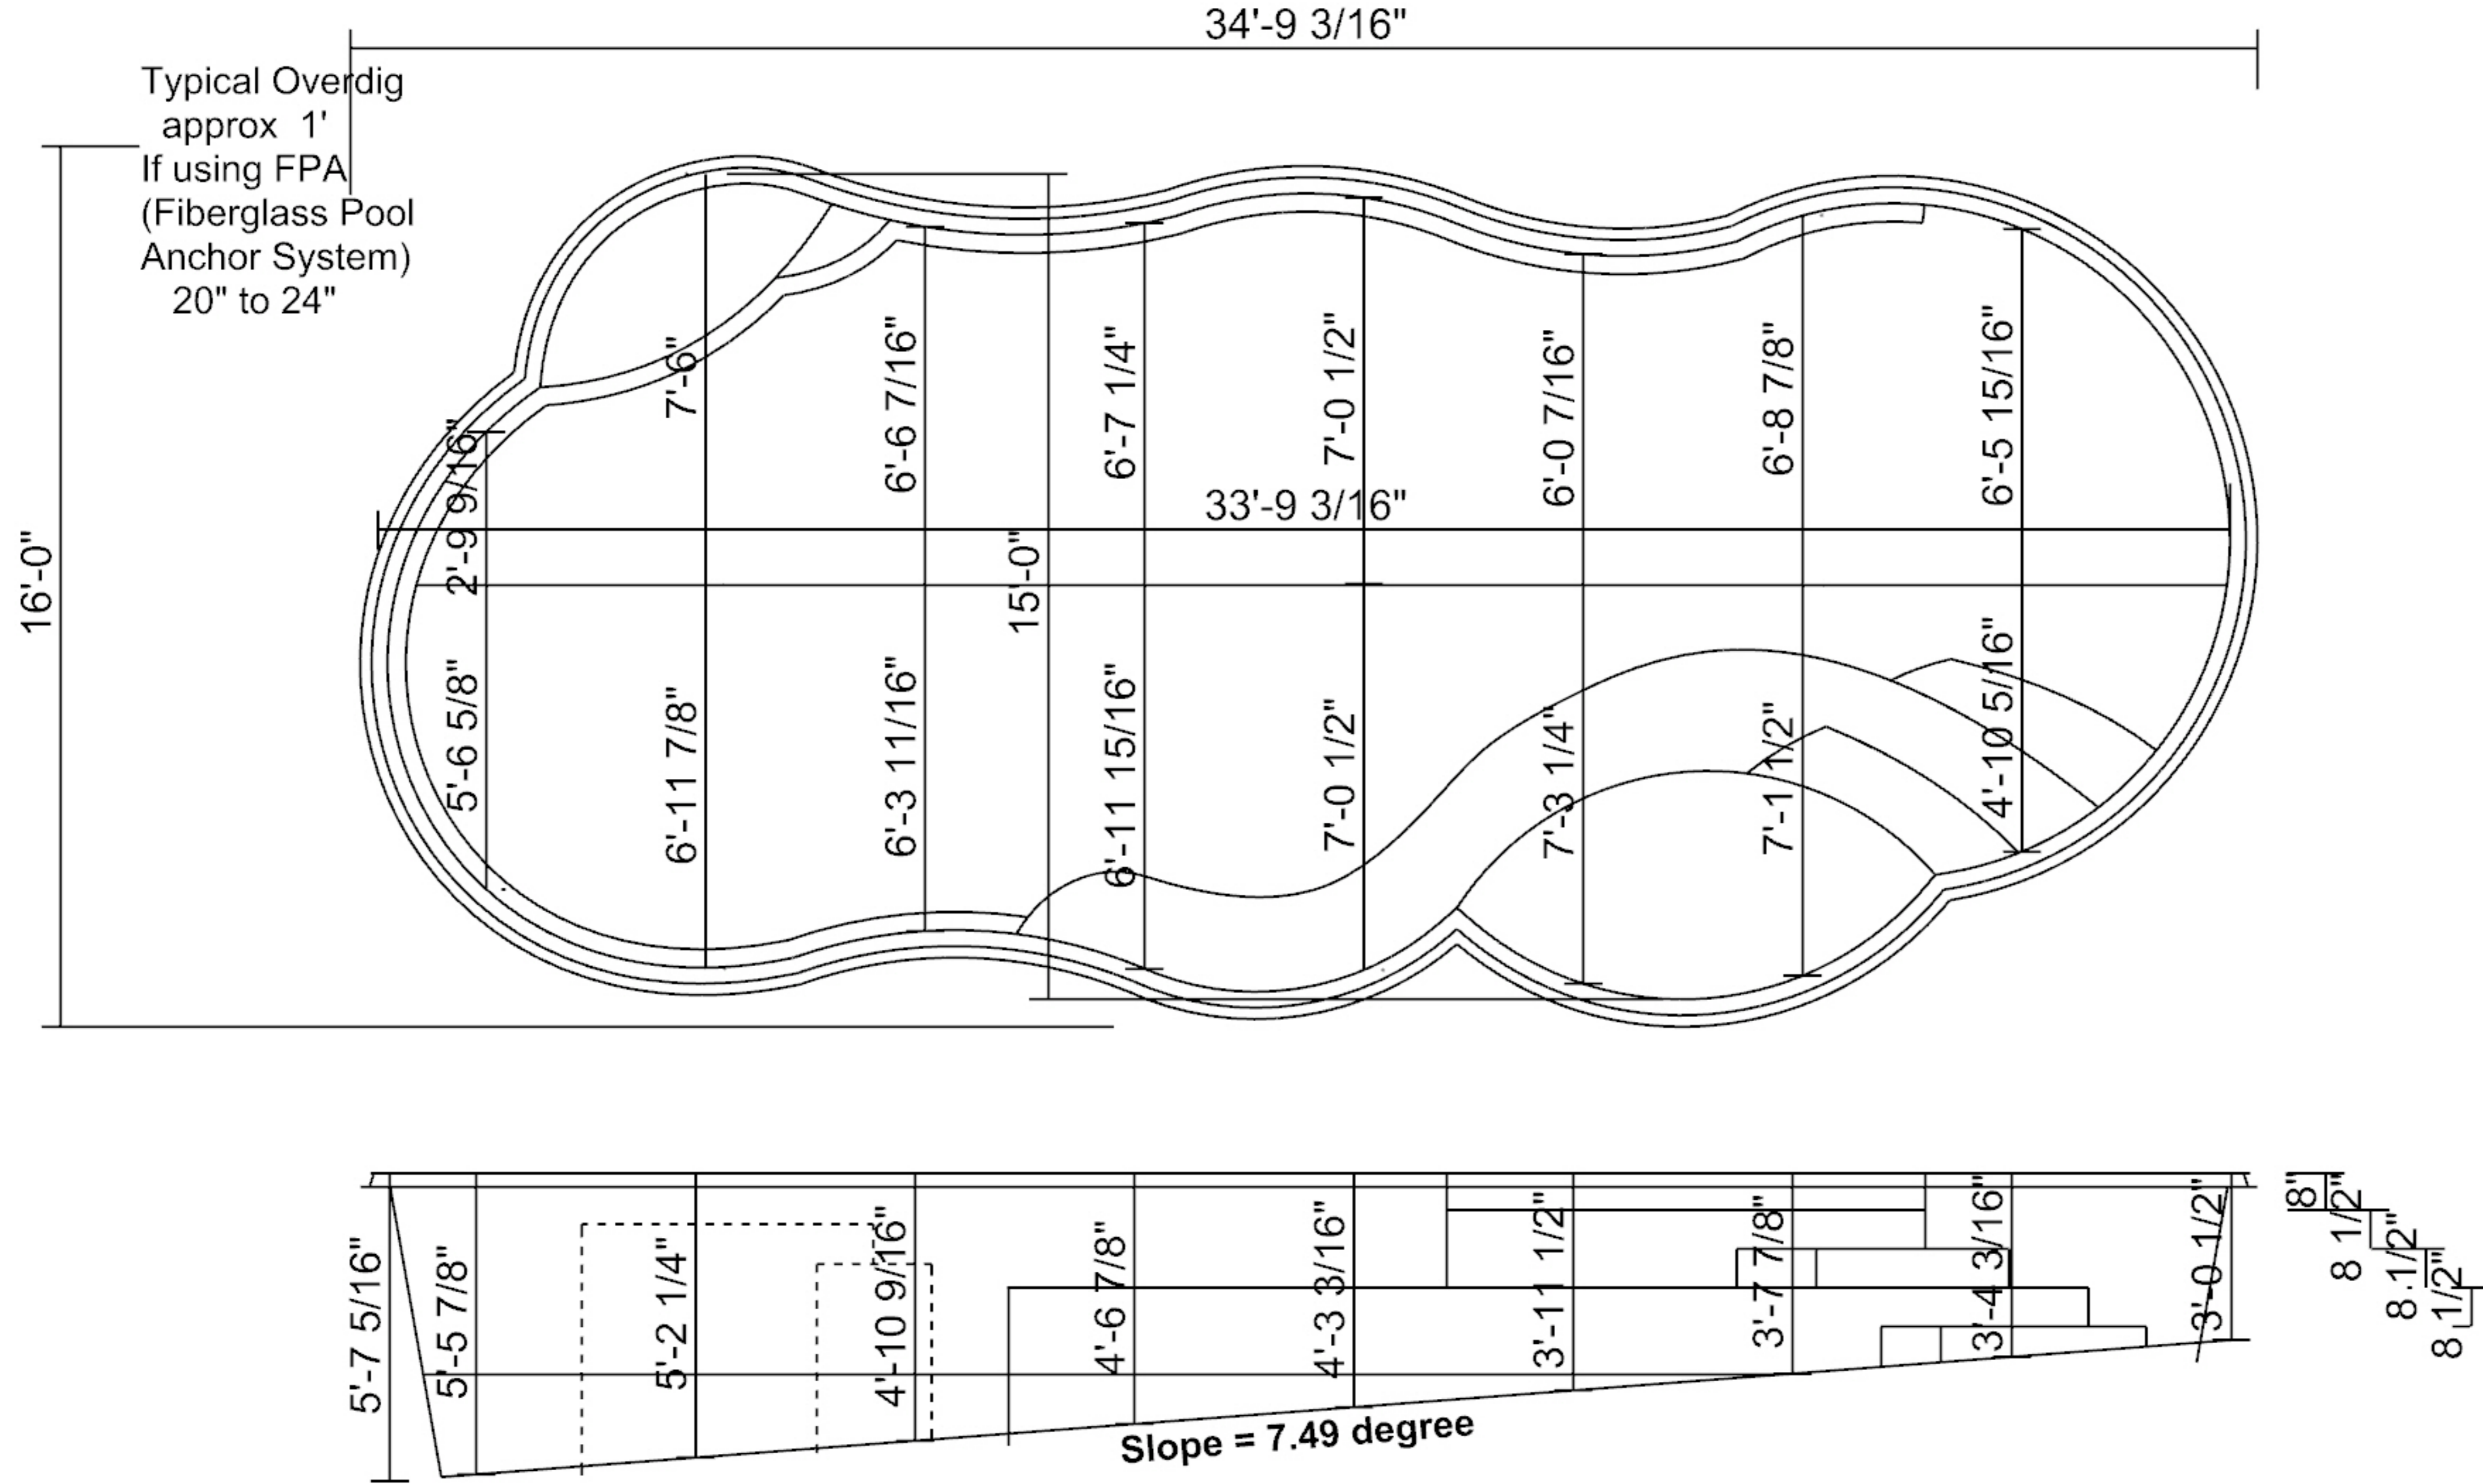

SPECIFICATIONS:

Volume:	12,000 gal (est)
Weight:	2,900 lbs (est)
Area:	440 sq. ft. (est)
Perimeter:	98' (est)

SCALE:

CONTROL

Meets Input Criteria	Confirmed Act. Dim.	Confirmed Dig. Spikes
WHK 6/17/17		

(Add approx 1/4" for fiberglass floor thickness)
NON DIVING POOL

THURSDAY POOLS LLC
your weekend starts early with us . . . ☺
840 Commerce Parkway
Fortville, Indiana 46040
Note: for technical help please call Thursday Pools LLC at
Toll Free (877) 928-POOL (7665)
Local (317) 973-0200

To be filled out by Pool Dealer

POOL NAME:	Sun Day 1634
OWNER:	
ADDRESS:	
POOL DEALER:	

To be filled out by Thursday Pools LLC

Date:	6/17/17
Job No.:	
File No.:	

Sheet No. D8
Revision No. 01

PLEASE SEE GENERAL CONSTRUCTION AND RECOMMENDED INSTALLATION NOTES

General Tolerance +/- 1/2"